



Front Elevation


Scale 1:150

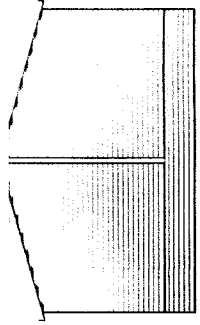

Side Elevation
(Bedroom End)

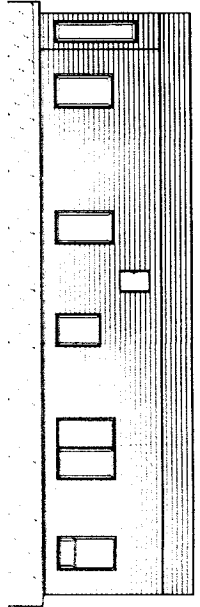


Back Elevation

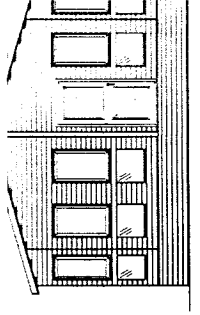

Side Elevation
(Lounge End)

*DARTMOUTH VIEW LODGE
Hally Farm.*

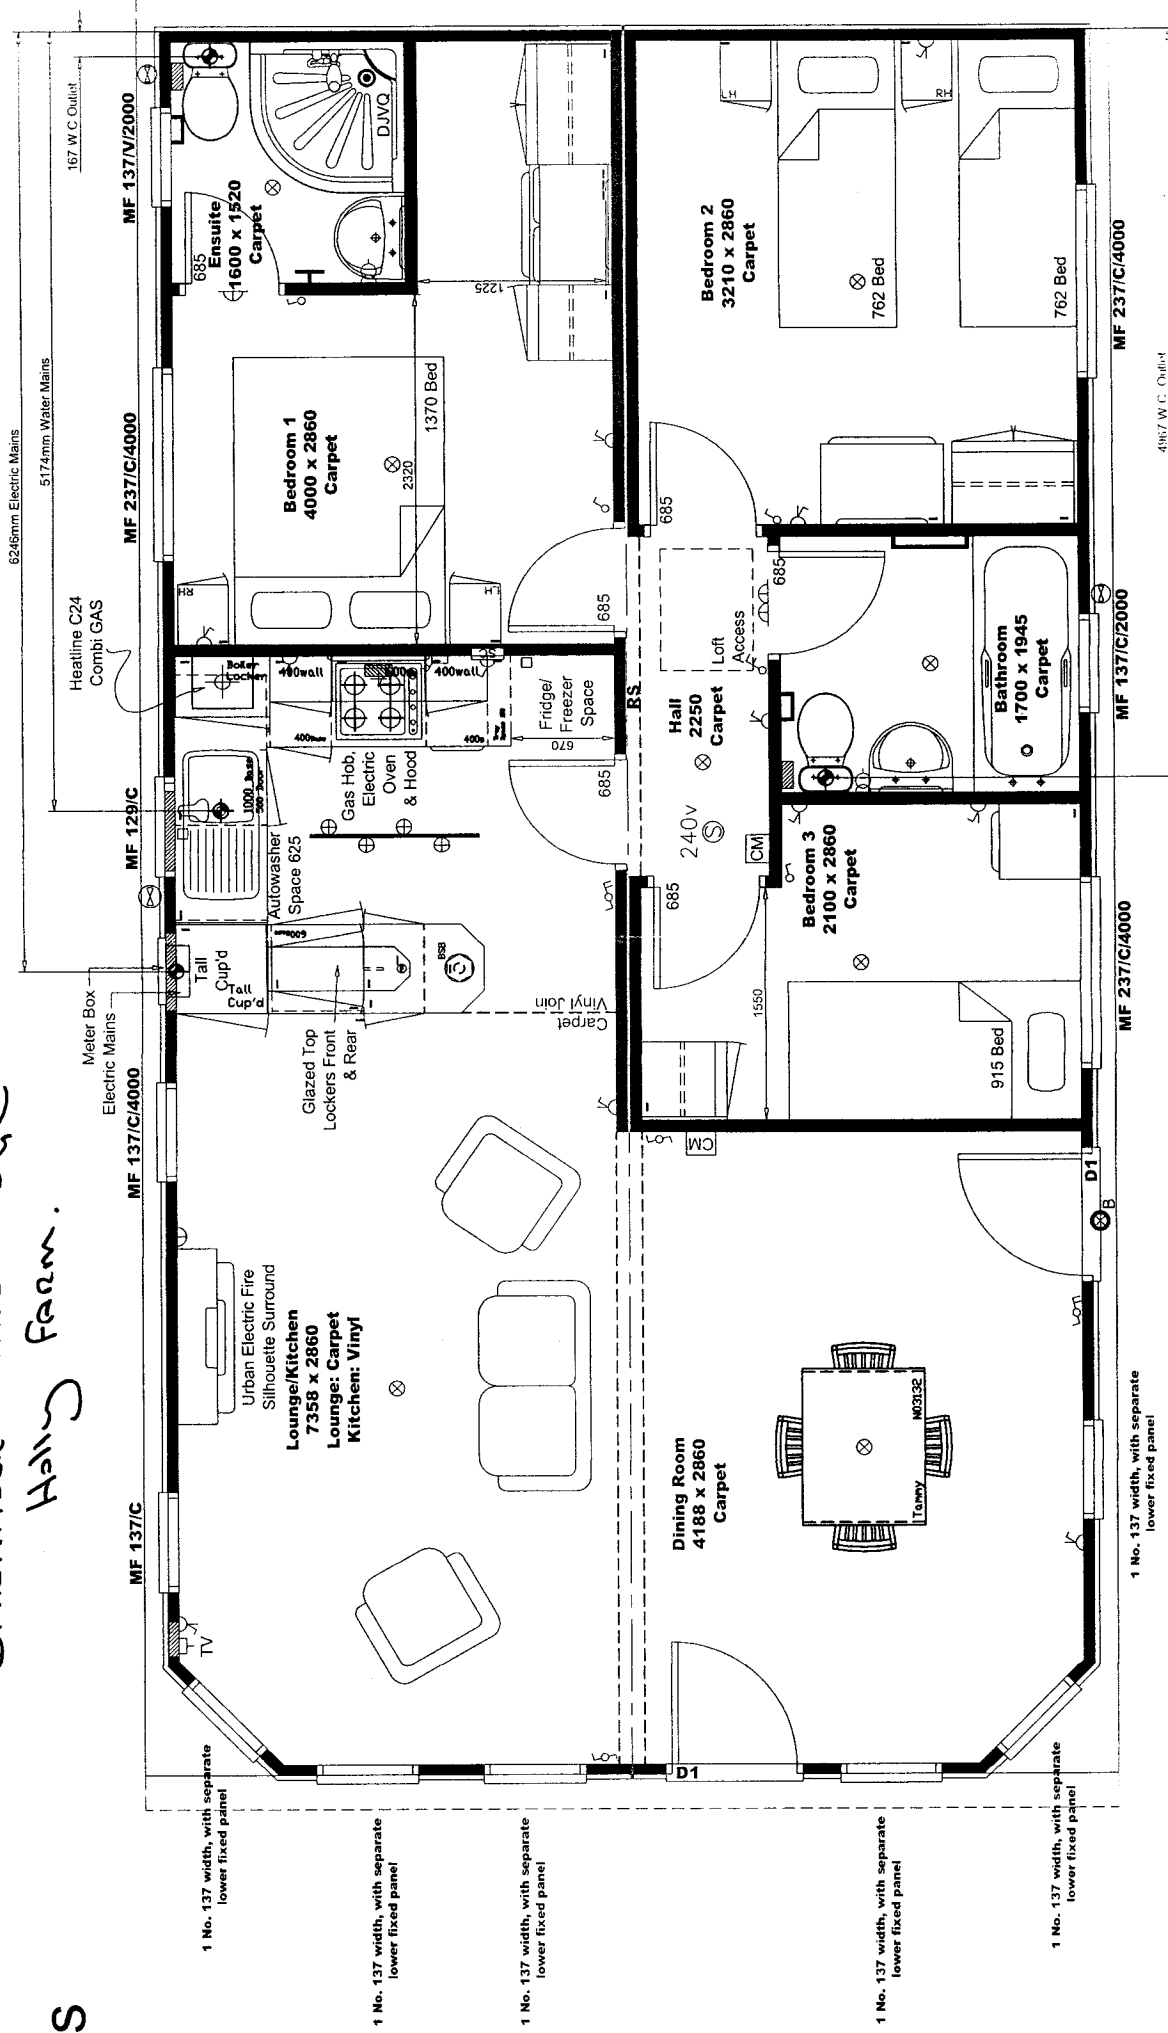

1 No. 137 width, with separate lower fixed panel

1 No. 137 width, with separate lower fixed panel

